



EAST BLACKHAWK AVE. & S.T.H. 27

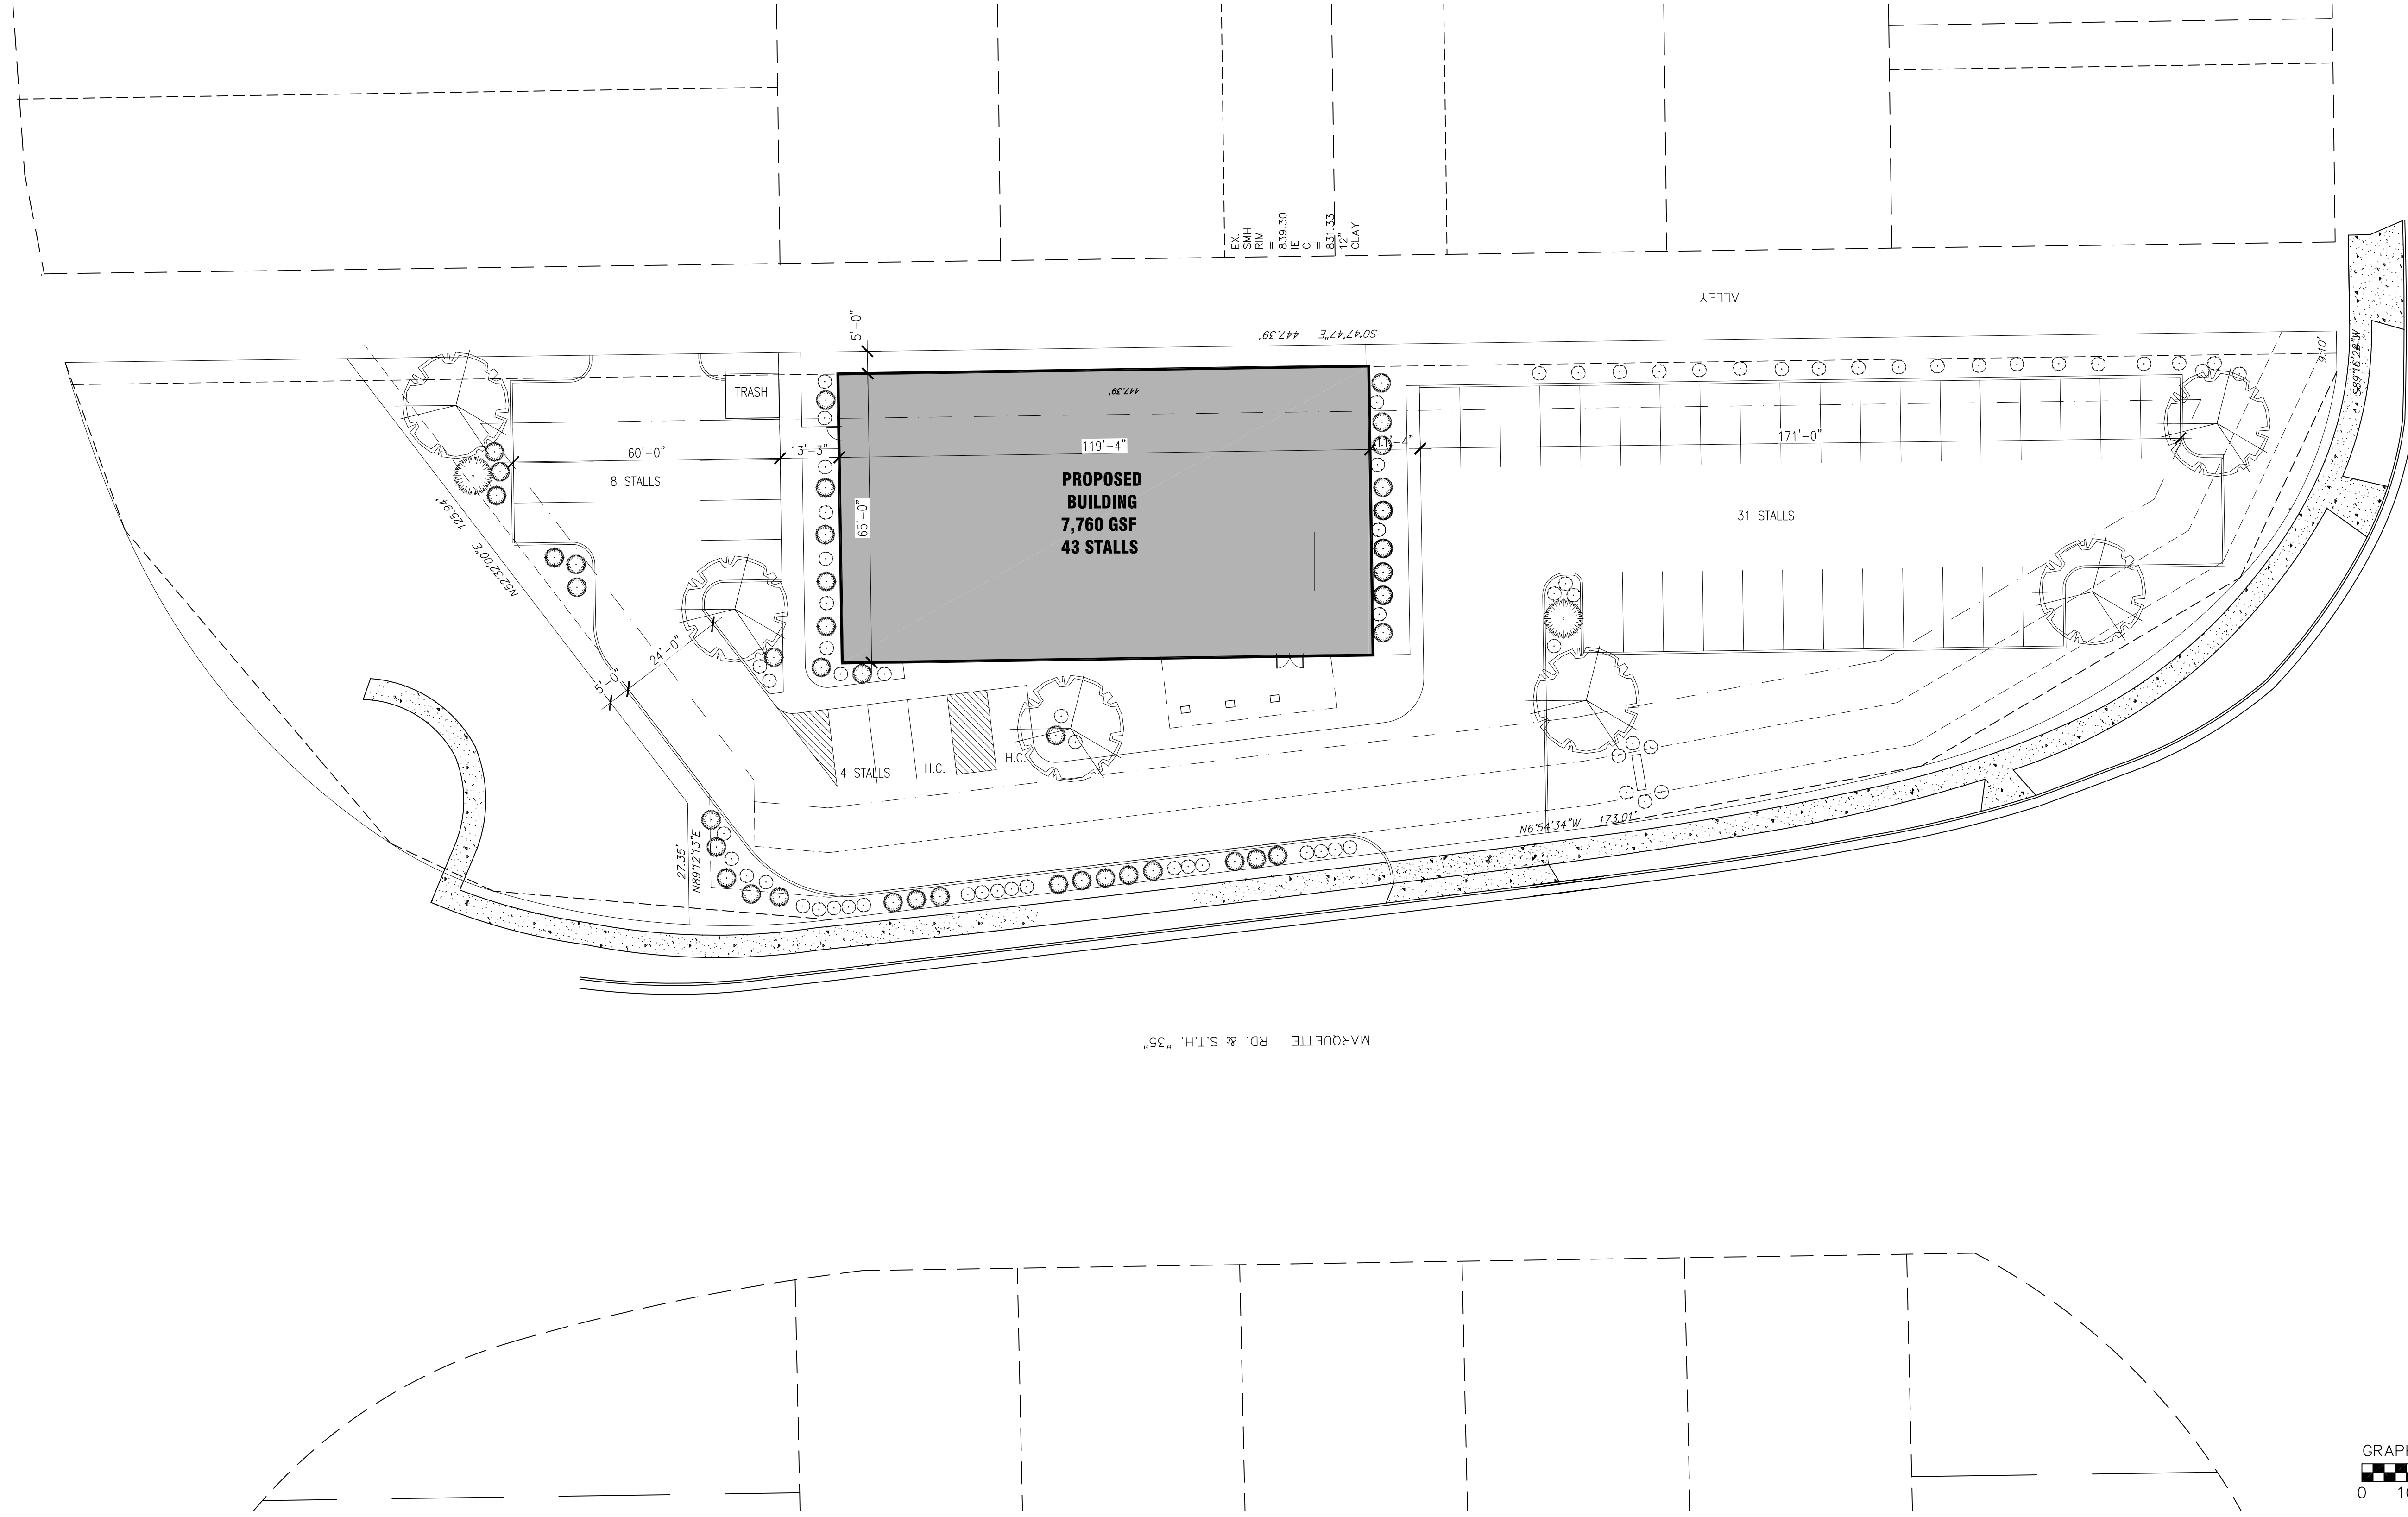

EX
SMH
RM
IE
C
CLAY


EAST WISCONSIN STREET

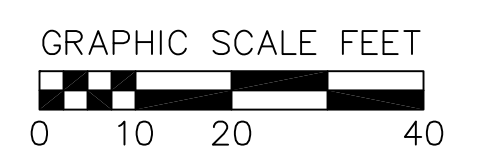

CONCEPT SITE PLAN
SCALE: 1" = 20'-0"

Gundersen Lutheran
DENTAL / EYE CLINIC
BLOCK 78
PRAIRIE DU CHIEN, WISCONSIN

- 05.11.15 REVIEW
- 05.12.15 REVIEW
- 06.07.15 REVIEW
- 06.10.15 BUDGET PRICING
- 06.18.15 GUNDERSEN REVIEW
- 07.21.15 BIDDING

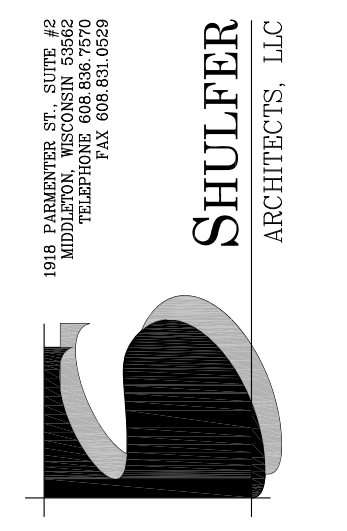

A1.2