


CHECKED:	J.L.
DRAWN:	M.K.
DATE:	3-8-2021
PROJECT NO.:	20.124



OVERALL SITE PLAN

LEE & ASSOCIATES
 COMMERCIAL DEVELOPMENT
 CITY OF OSHKOSH
 WINNEBAGO COUNTY, WISCONSIN

Civil Engineering
 Land Surveying
 Landscape Architecture
 4941 Kirschling Court
 Stevens Point, WI 54481
 715.344.9992 (Ph) 715.344.9922 (F)

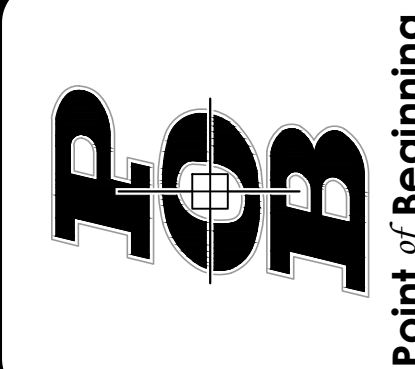

Point of Beginning

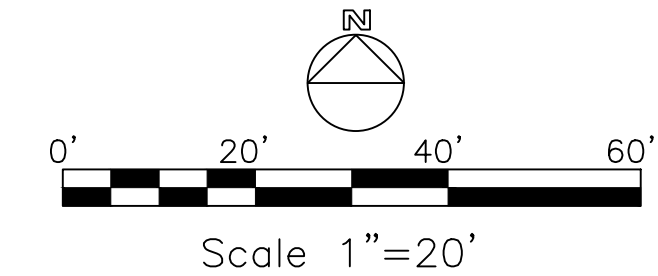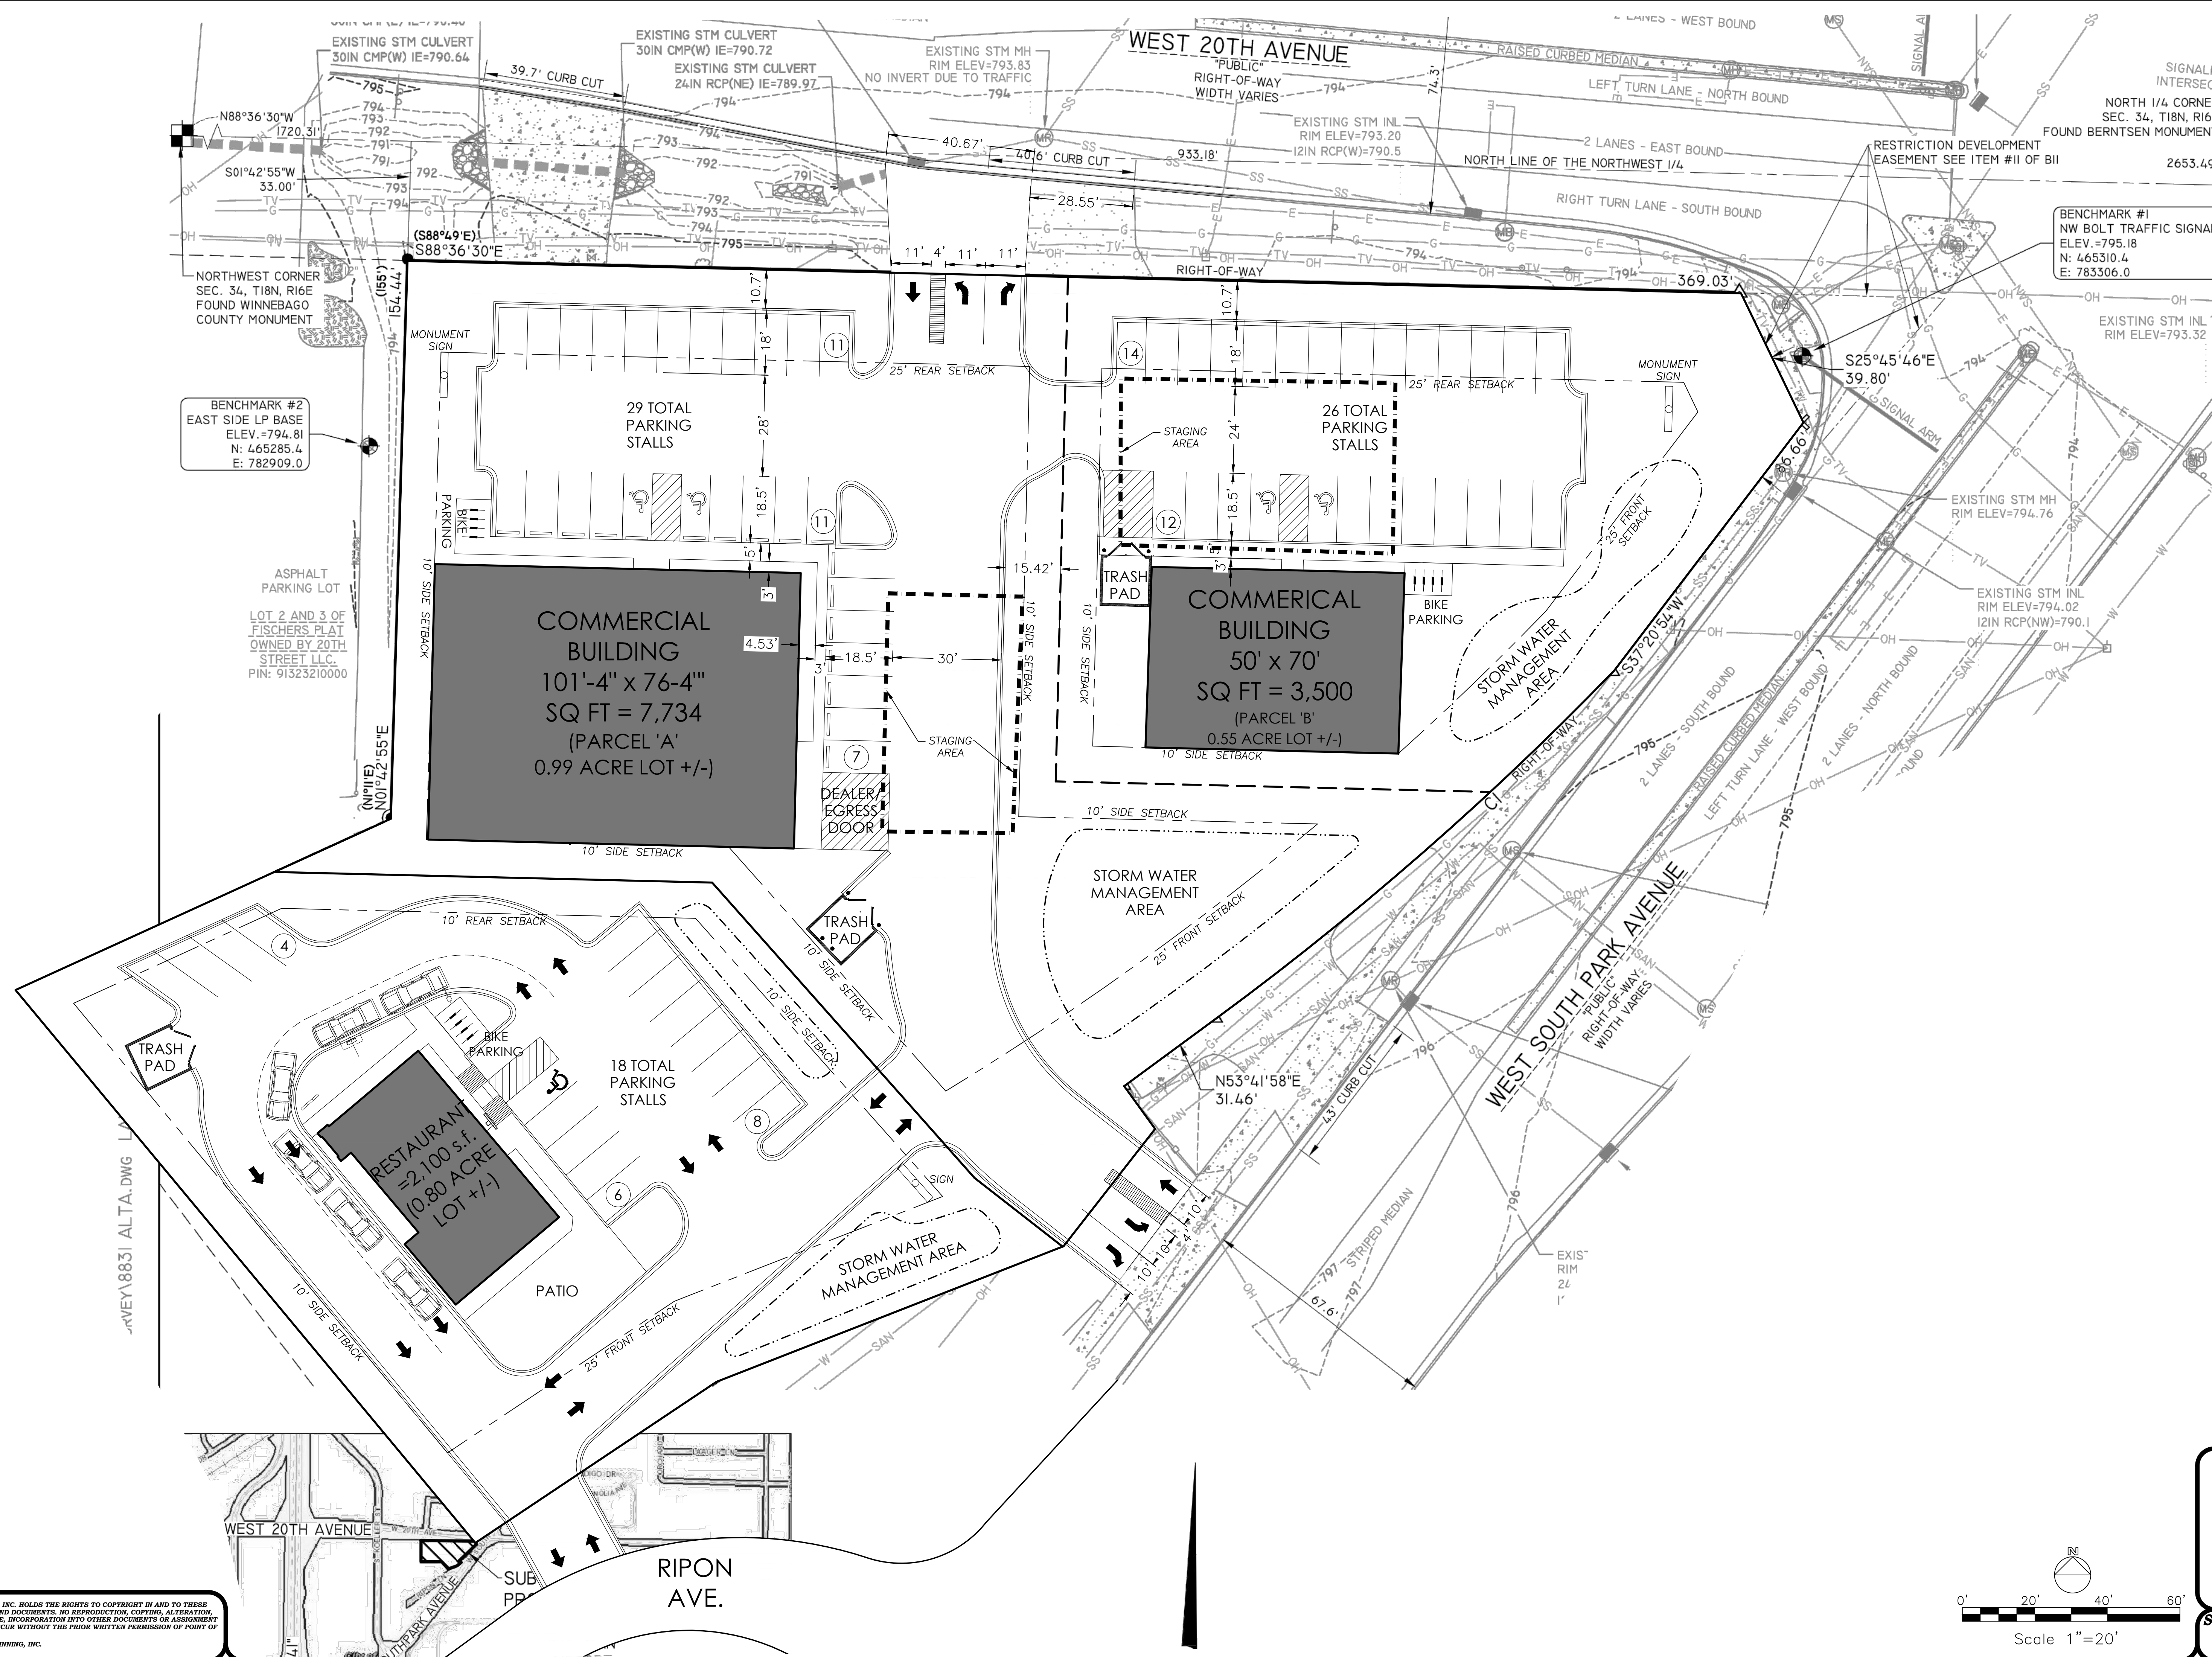

POINT OF BEGINNING, INC. HOLDS THE RIGHTS TO COPYRIGHT IN AND TO THESE PRINTS, DRAWINGS AND DOCUMENTS. NO REPRODUCTION, COPYING, ALTERATION, MODIFICATION, ISSUING, INCORPORATION INTO OTHER DOCUMENTS OR ASSIGNMENT OF THE SAME MAY OCCUR WITHOUT THE PRIOR WRITTEN PERMISSION OF POINT OF BEGINNING, INC.
 © 2020 POINT OF BEGINNING, INC.